


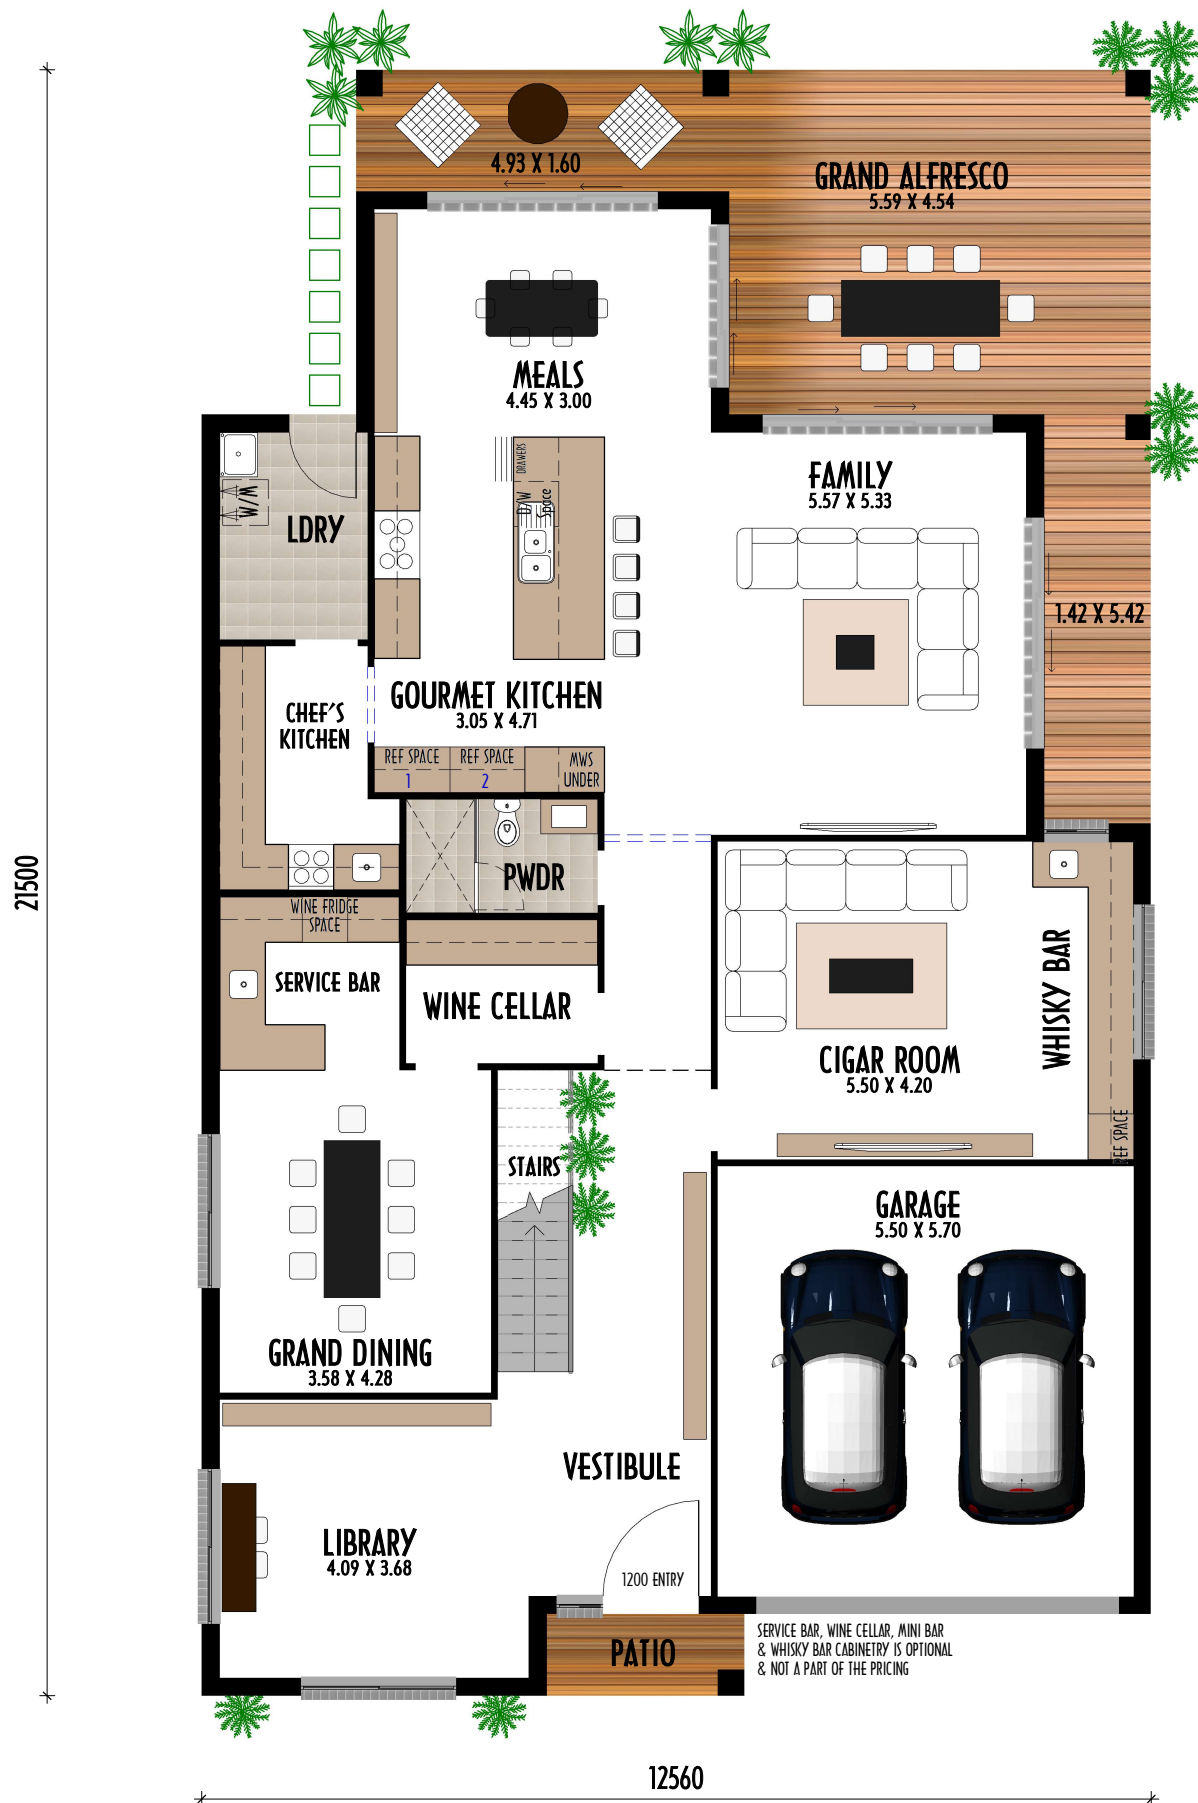

DESIGN : COCKATOO
WIDTH : 12.56m
LENGTH : 21.50m
SIZE : 437.85m²
SQUARES : 47.13sq

DWELLING SIZE CATALOGUE*

WIDTH:
GROWTH CENTRE: 14.40m WIDE LOT

CDC: 15.00m WIDE LOT

DEPTH:
GROWTH CENTRE: 30.00m DEEP LOT

CDC: 30.00m DEEP LOT

*NOTE: ALL SUGGESTED BLOCK WIDTHS ARE AN ESTIMATE ONLY & FINAL DWELLING WILL REMAIN SUBJECT TO COUNCIL APPROVAL & OTHER STATUTORY REQUIREMENTS



EAGLE
Homes
HOUSING THOUSANDS SINCE 1984

COPYRIGHT

This plan is the property of ULTRA MODERN DEVELOPMENTS PTY LTD trading as EAGLE HOMES and must not be used in whole or in part. Legal action will be taken against any person infringing the copyright. Do not scale drawing, figured dimension only to be used. Dimensions to be verified on site before the fabrication of any building components. All measurements are in millimetres

THIS FLOOR PLAN SHOWS UPGRADED
ITEMS, NOT INCLUDED AS STANDARD

NOTE : BROCHURE DRAWINGS ARE INDICATIVE ONLY AND DO NOT REFLECT FINAL INCLUSIONS/PACKAGES SELECTED - ARTISTIC VIEWS ONLY

DESIGN: COCKATOO
FACADE: TRADITIONAL